

Key
Scale @ 1 : 2000

NOTES


- All dimensions and levels are to be checked on site.
- Any discrepancies are to be reported to the architect before any work commences
- This drawing shall not be scaled to ascertain any dimensions. Work to figured dimensions only.
- This drawing shall not be reproduced without express written permission from AEW.
- Title overlay drawings and ownership boundaries are produced using all reasonable endeavors. AEW cannot be responsible for the accuracy or scale discrepancy of base plans supplied to them.
- All works are to be undertaken in accordance with Building Regulations and the latest British Standards.
- All proprietary materials and products are to be used strictly in accordance with the manufacturers recommendations.

This drawing contains the following model files :-
11284-AEW-XX-XX-M3-A-0001 [P0.1] [S0]

CDM 2015

Client notified of duties:
Principal Designer:


Unless noted below, all known hazards have been highlighted on the drawing:

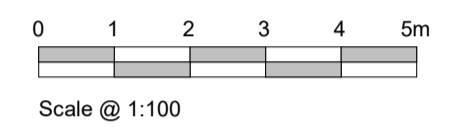

A Proposed Phase 2 - Zone B - Street Elevation A
Scale @ 1 : 100



B Proposed Phase 2 - Zone B - Street Elevation B
Scale @ 1 : 100

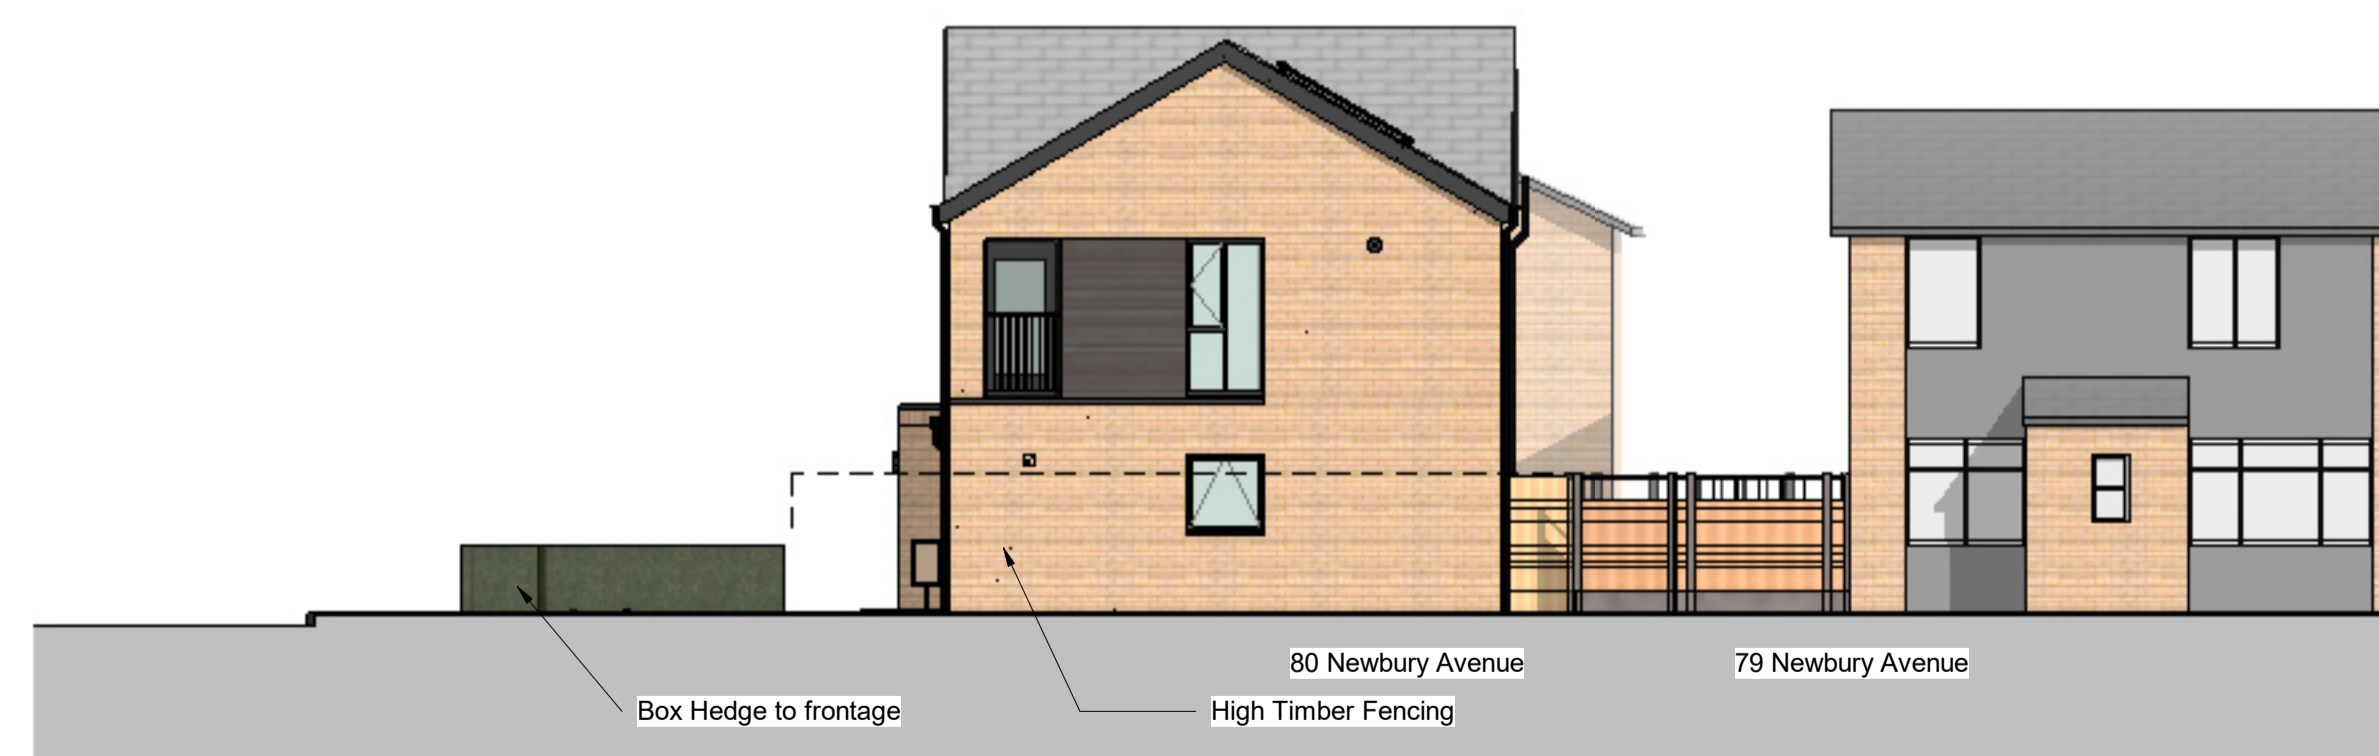

C Proposed Phase 2 - Zone B - Street Elevation C
Scale @ 1 : 100

Rev **P3**

P3 13.10.21 DAL CNS

Amended following Client Comment

P2 03.09.21 DAL CNS

Frontage Boundary material amends

P1 23.08.2021 DAL CNS

Initial Issue.

REV Date Drawn by - checked by -

Status Purpose of Issue

S2 For Information

drawing stage **Planning**

client

Inwell Valley

project

Sale West Masterplan

drawing title

Phase 2 - Zone B - Proposed Street Elevations

Mokii Progress

date 24.08.2021 drawn DAL

scale 1:100 As indicated checked CNS